



Plan 2. Etasje

Rev. dato	Sign.




Plan 2. etg.

PROSJEKTNR.:		HUSTYPE: Trend C		
TILTAKSHAVER	G.NR.	B.NR.	BRA.U-ETG.	
BYGGEDRESSE	FESTENUMMER		BRA. 1. ETG. 159,0m²	
POSTNUMMER	POSTSTED	BRA. 2. ETG. 162,6m²		
KOMMUNE			BRA.HYBEL	
DATO	MALESTOKK	TEGNET	BYA	BRA.TOT.
	1:100	JK	197,4m²	321,6m²

Anmerkninger



Fasade 1

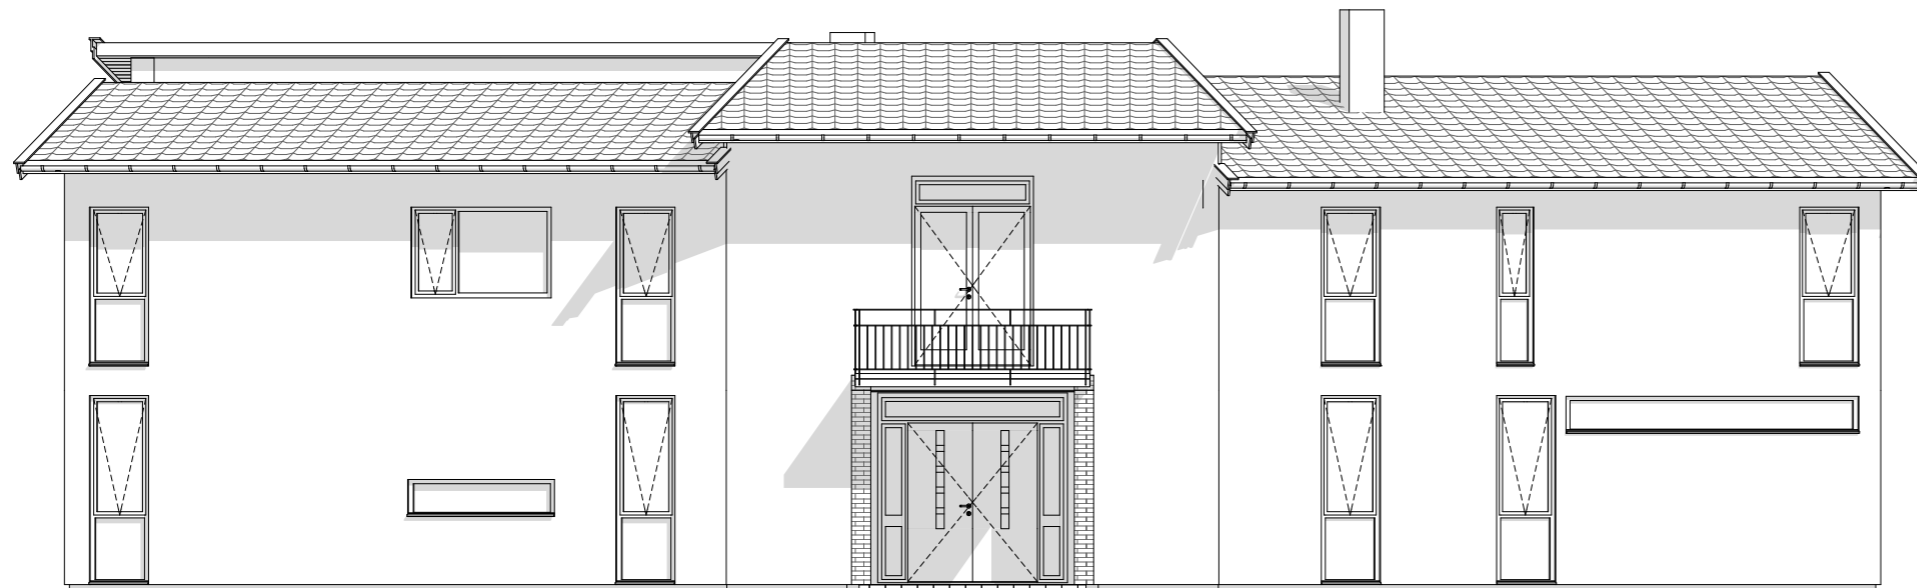

Fasade 3


Rev. dato			Sign.




Fasader 1 og 3

PROSJEKTNR.:		HUSTYPE.: Trend C		
TILTAKSHAVER	G.NR.	B.NR.	BRA.U-ETG.	
BYGGEADRESSE	FESTENUMMER		BRA. 1. ETG.	
POSTNUMMER	POSTSTED	---	159,0m ²	
KOMMUNE			BRA. 2. ETG.	
			162,6m ²	
			BRA HYBEL	
DATO	MÅLESTOKK	TEGNET	BYA	BRA.TOT.
	1:100	JK	197,4m ²	321,6m ²

Anmerkninger

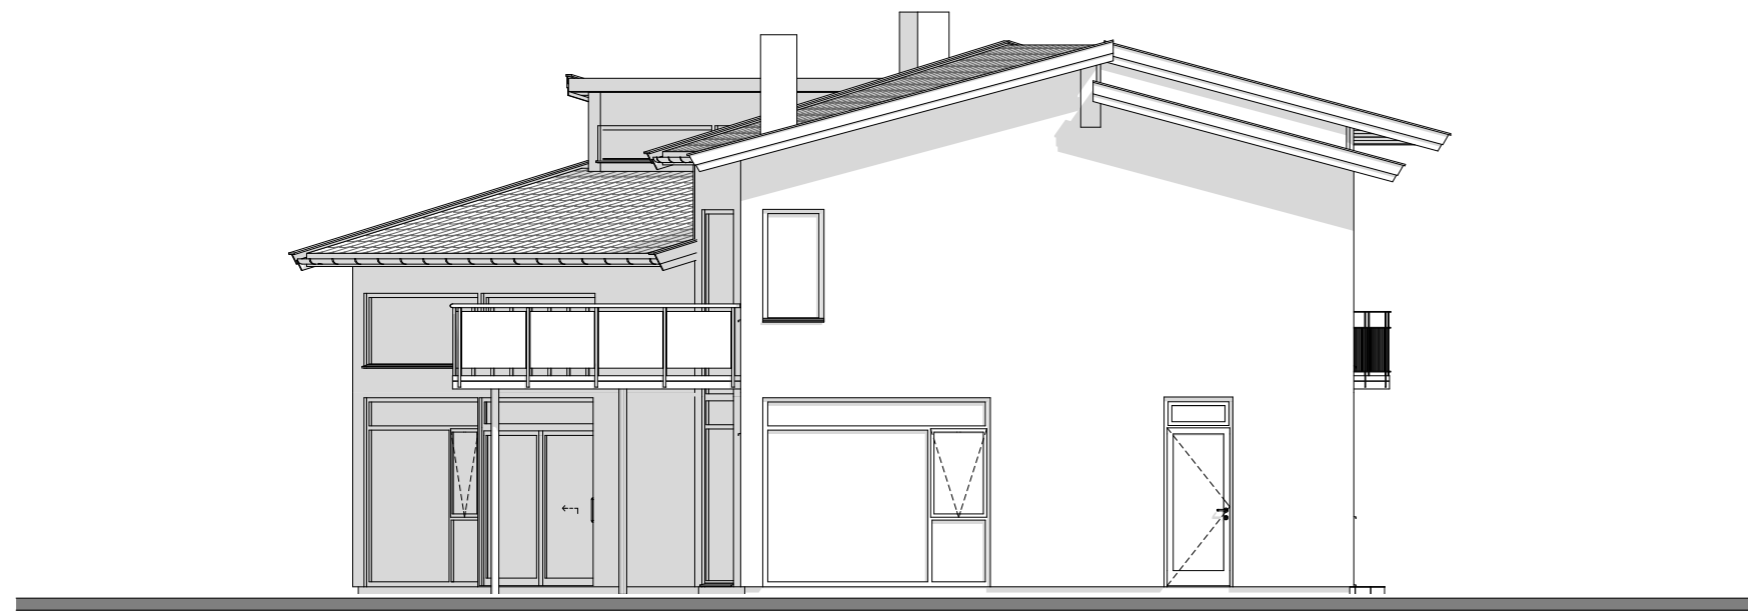

Fasade 2

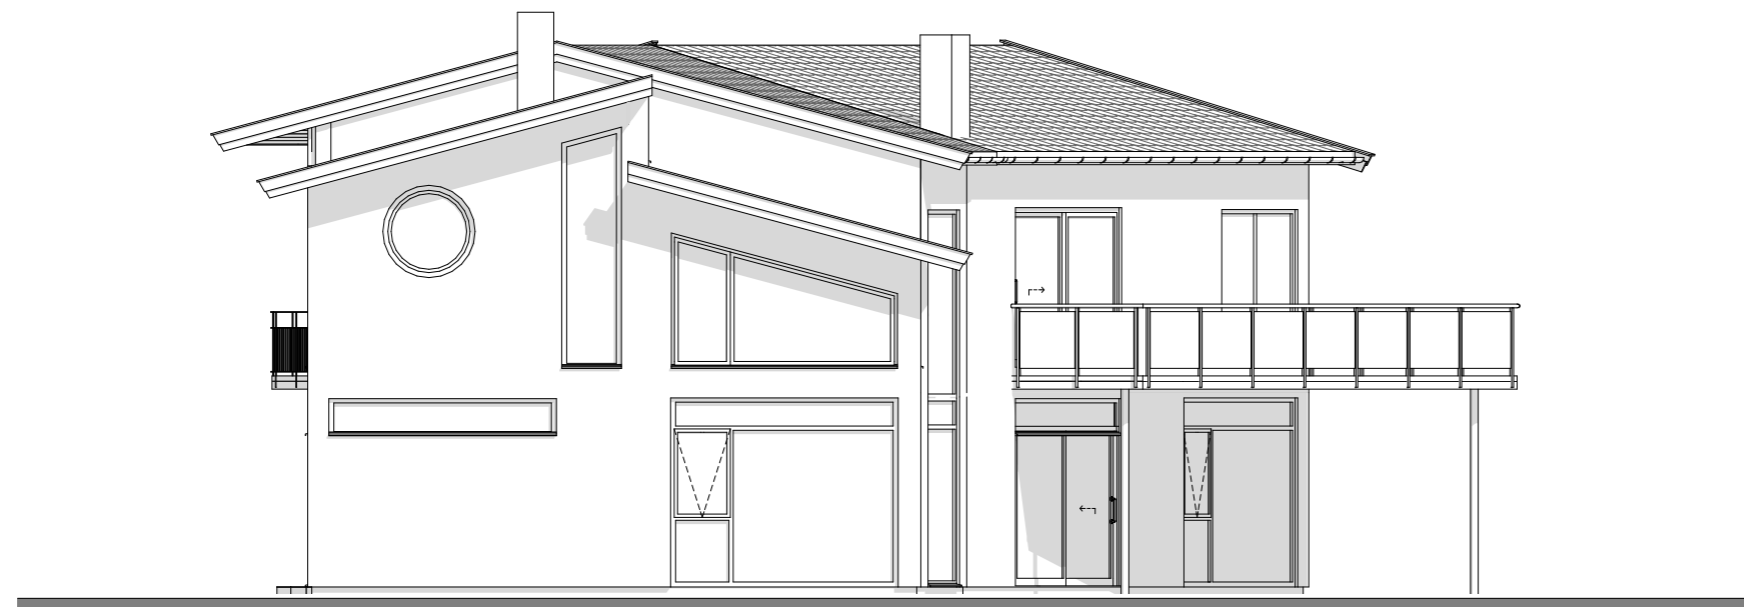

Fasade 4

Rev. dato		Sign.



Fasader 2 og 4

PROSJEKTNR.:		HUSTYPE.: Trend C		
TILTAKSHAVER	G.NR.	B.NR.	BRA.U-ETG.	
BYGGEADRESSE	FESTENUMMER		BRA. 1. ETG. 159,0m ²	
POSTNUMMER	POSTSTED			BRA. 2. ETG. 162,6m ²
KOMMUNE			BRA HYBEL	
DATO	MALESTOKK	TEGNET	BYA	BRA.TOT.
	1:100	JK	197,4m ²	321,6m ²